


CABINET 87-5

TO ALL EASEMENTS, R/W'S AND RESTRICTIONS
AND ALSO SUBJECT TO ANY FACTS THAT MAY BE
OBTAINED BY A CURATE TITLE SEARCH.

UTILITIES ON THIS PROPERTY THAT ARE NOT
SHOWN HEREON.

NOTED OTHERWISE.

INITIAL CONDITIONS WERE NOT EXAMINED
BY THIS SURVEY.

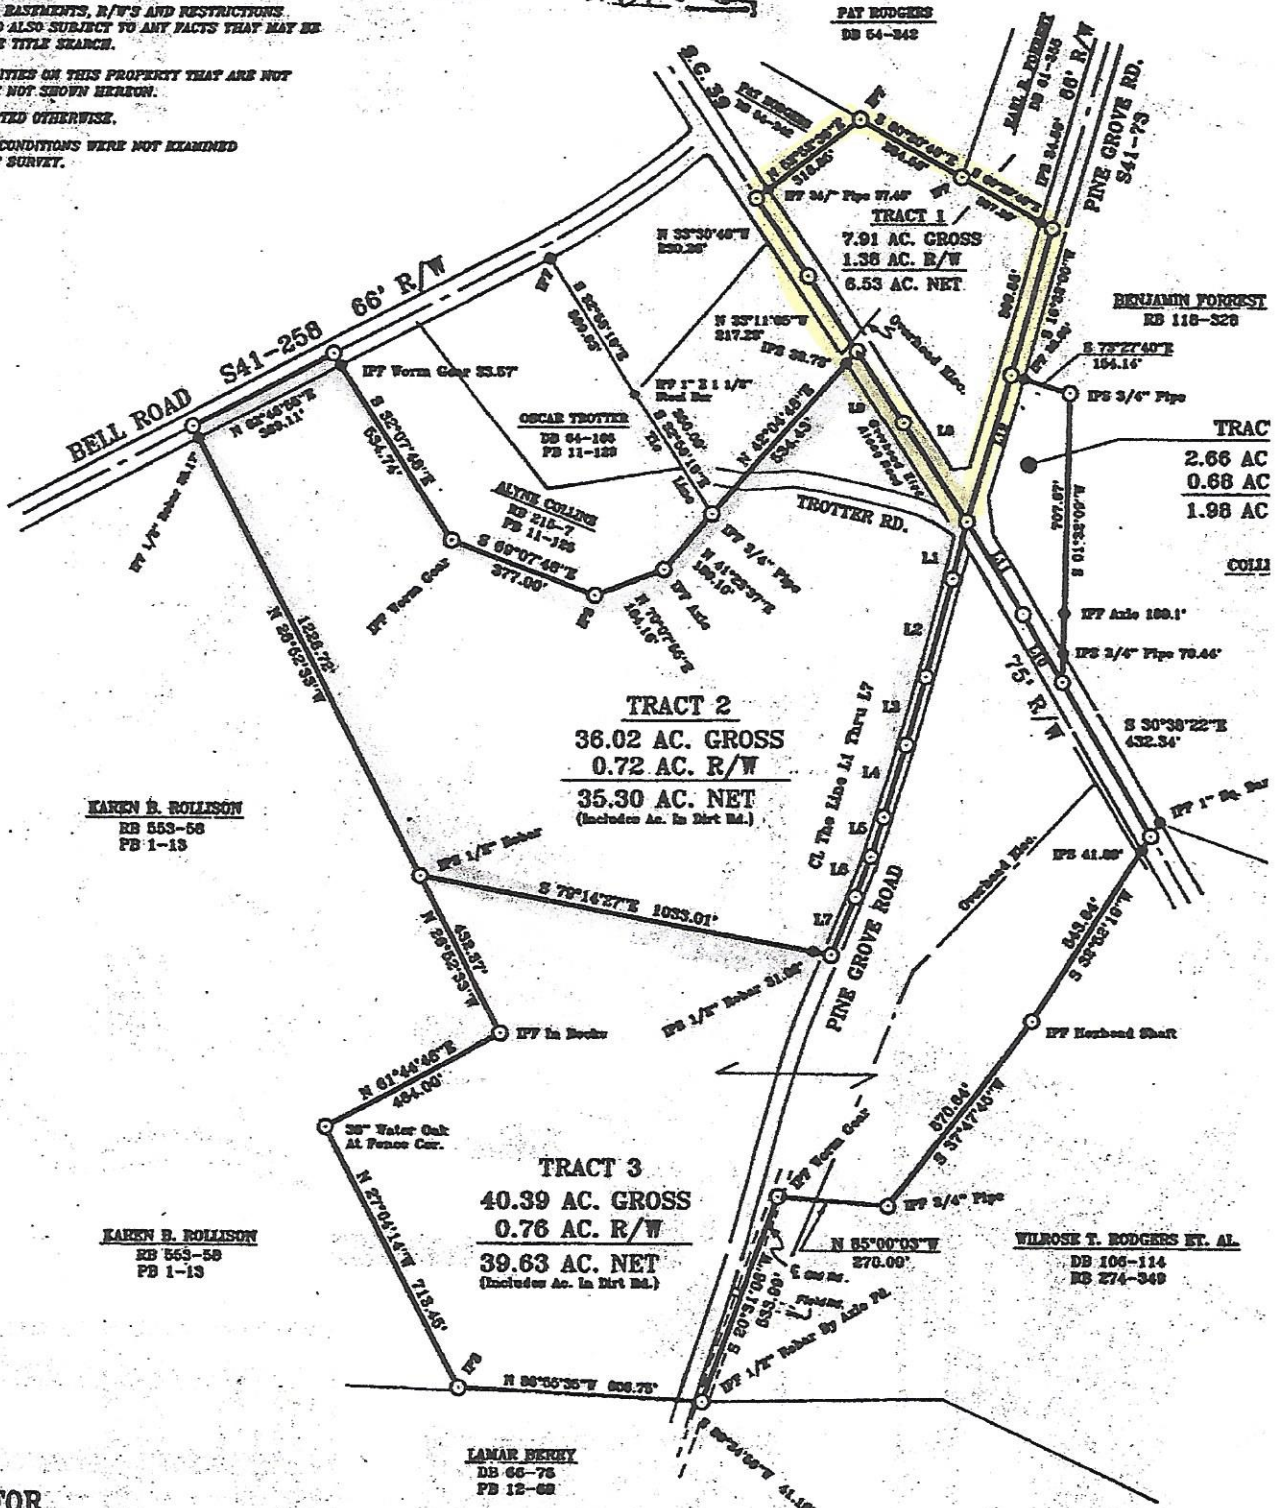

KAREN B. HOLLISON
DB 553-58
PB 1-13

KAREN B. HOLLISON
DB 553-58
PB 1-13

LAMAR BERRY
DB 66-78
PB 12-68

PAT RODGERS
DB 64-342

BENJAMIN FORREST
DB 116-328

TRAC
2.66 AC
0.66 AC
1.98 AC

COLL

WILROSE T. RODGERS ET. AL.
DB 106-114
DB 274-348

BY FOR

2 - FAITH T. WILSON

4 - CAROL BROWN BURNETT

SOUTH CAROLINA

SCALE: 1"=300'

DIVISION OF TMS 102-00-00-1

300 600

0 1 2 3 4 5 6